


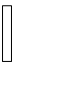




INSTRUMENT KEY

-  Color Kinetics Colorblast TRX 10 @ 50w
-  ETC Source4 50deg @ 575w
-  ETC Source4 Jr 50deg @ 575w
-  6" Fresnel
-  Source 4 PAR WFL



NOTES:

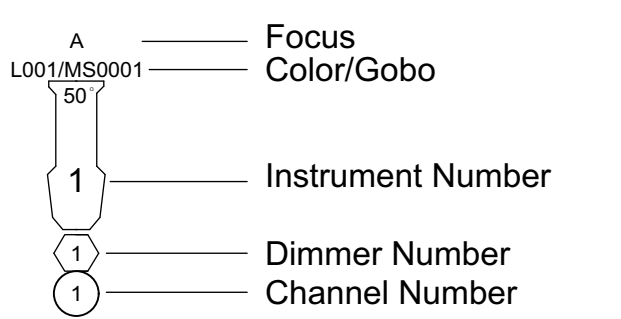- CONTROL IS VIA ETC EXPRESS 48/96
- HOUSE DIMMERS ARE ETC SENSOR 2.4K WITH CEM+ CONTROL MODULES
- HOUSE LIGHTS ARE ON A SEPERATE DIMMER SYSTEM
- ALL BATTENS ARE DEAD HUNG

Production Title  
**BLOOD AT THE ROOT**  
 MICHIGAN STATE UNIVERSITY  
 WHARTON CENTER

Drawing Title  
**BATR LIGHT PLOT**

Designer PETER VERHAEGHE	Director STEVE BROADNAX
Drawn By P. VERHAEGHE	Scale 1/2" = 1'0"
Viewer ARENA THEATRE	Drawing No. <b>1</b>
Date 02/03/2017	of
CAD File Name BATR_LIGHT	2